




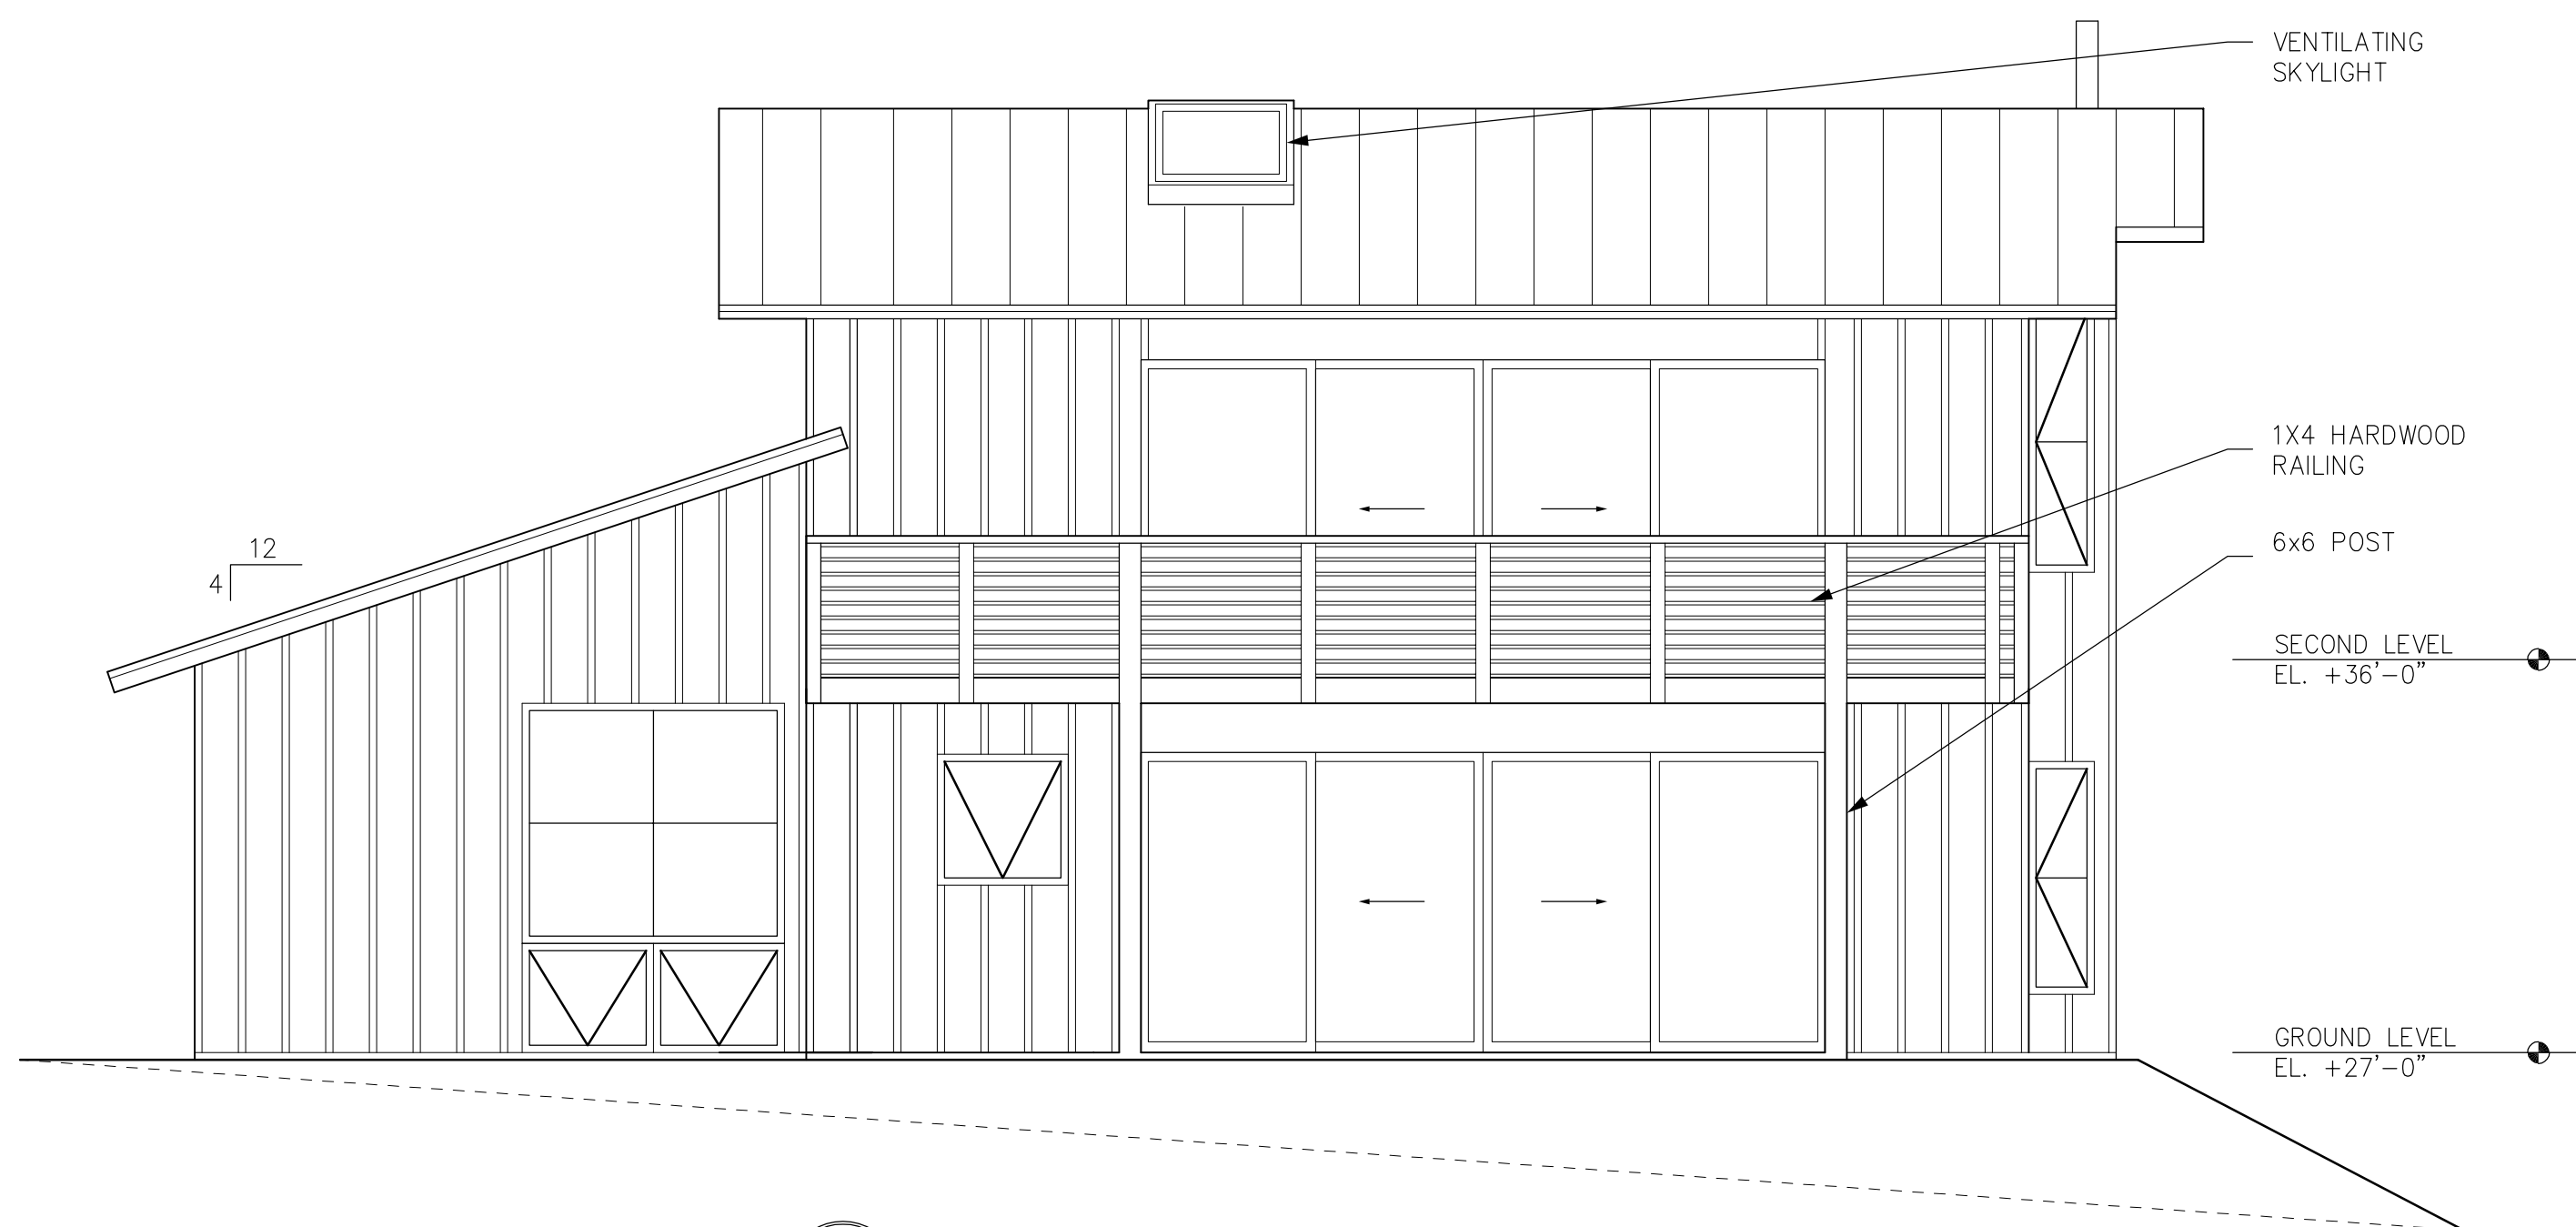


1
A2.2 **SOUTH ELEVATION**
SCALE: 1/8" = 1'-0"

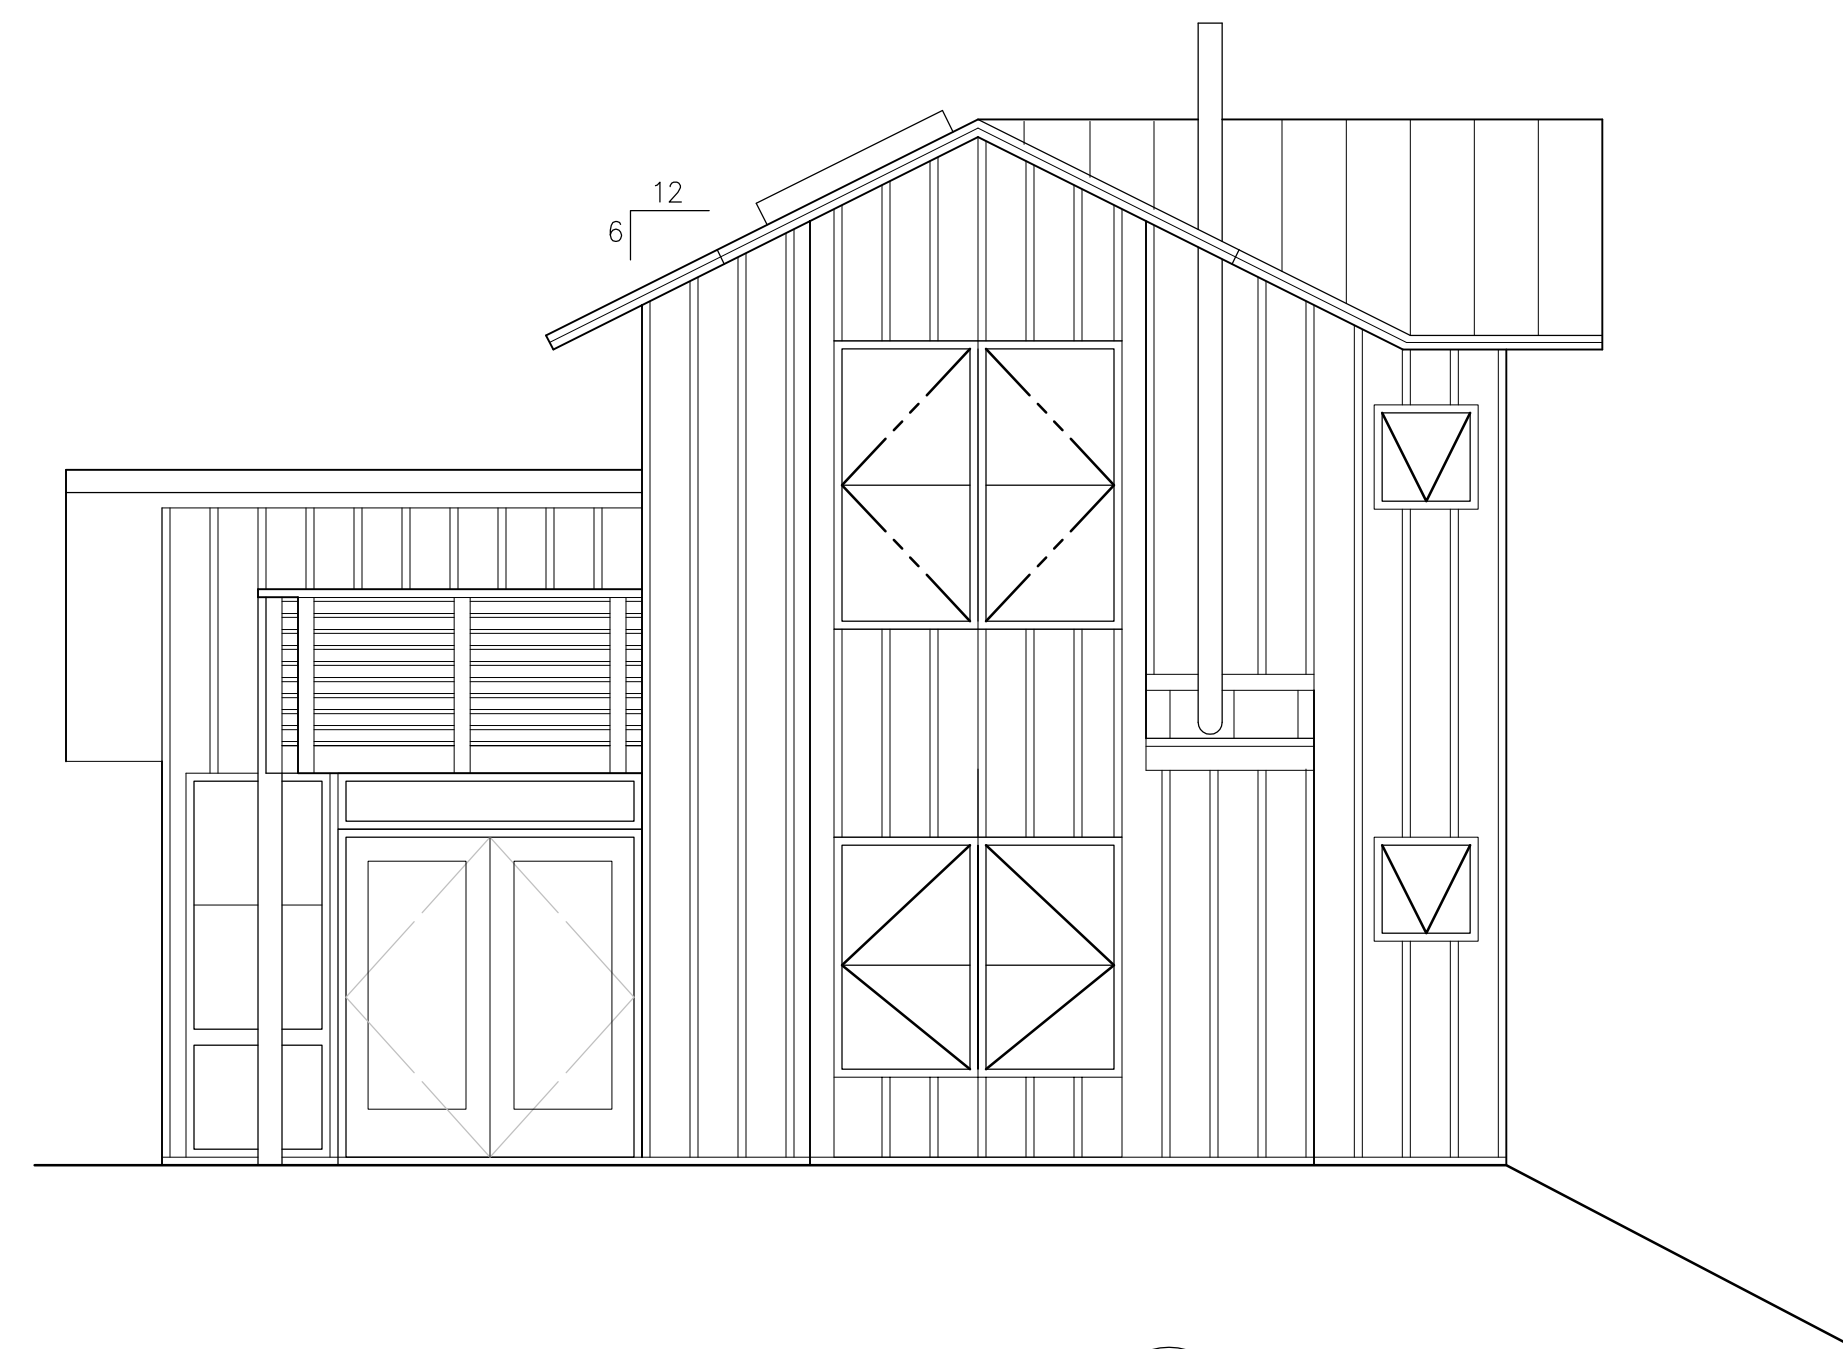

2
A2.2 **EAST ELEVATION**
SCALE: 1/8" = 1'-0"

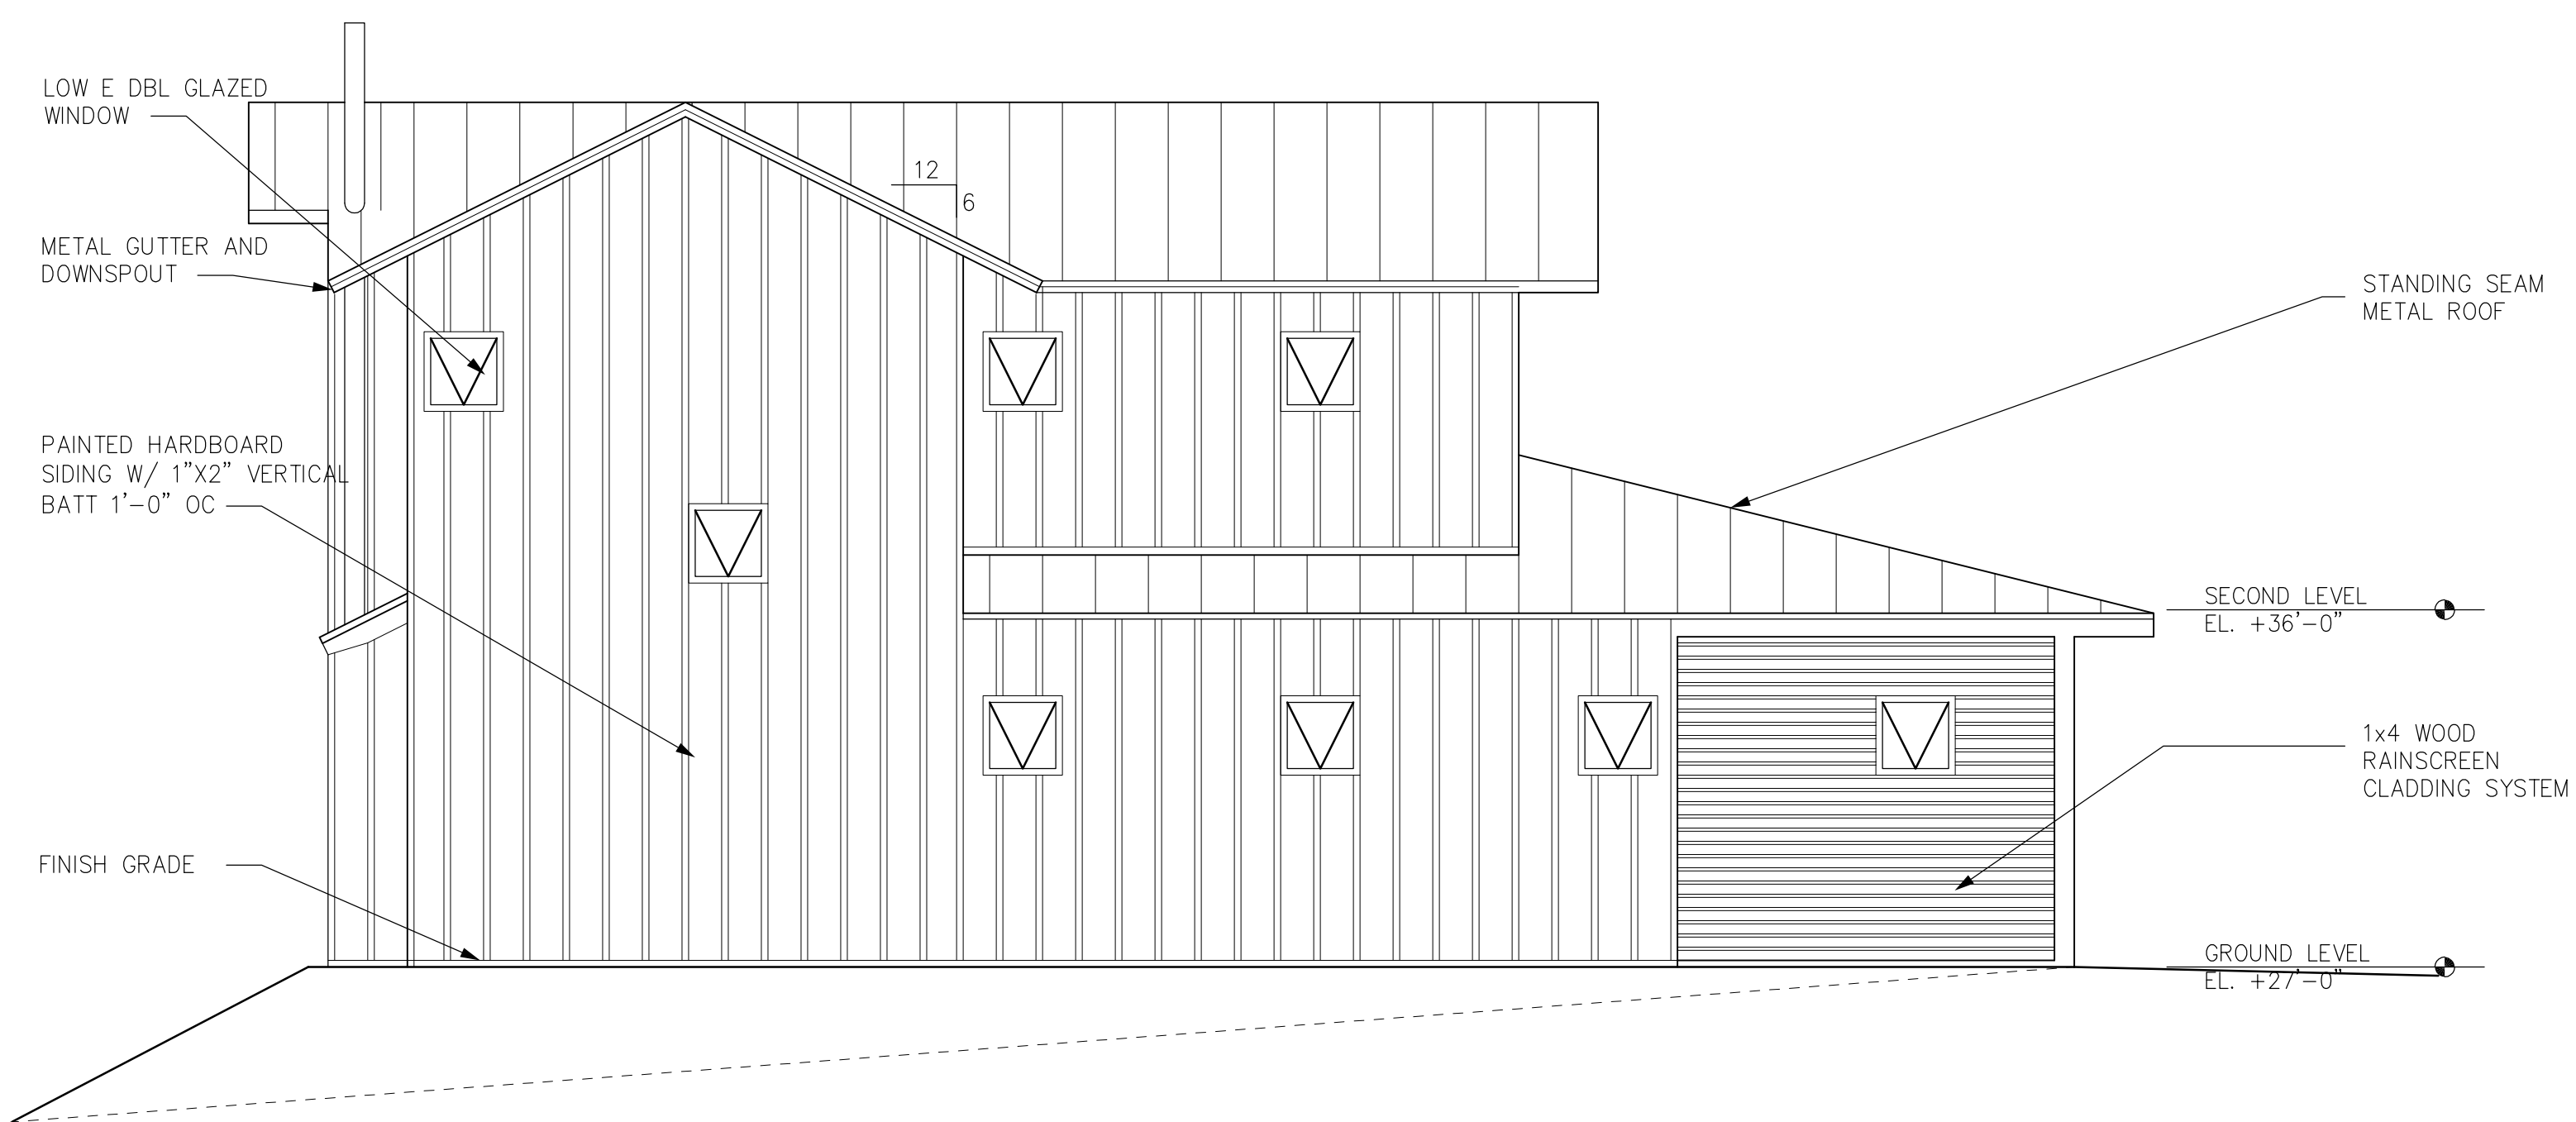


3
A2.2 **NORTH ELEVATION**
SCALE: 1/8" = 1'-0"

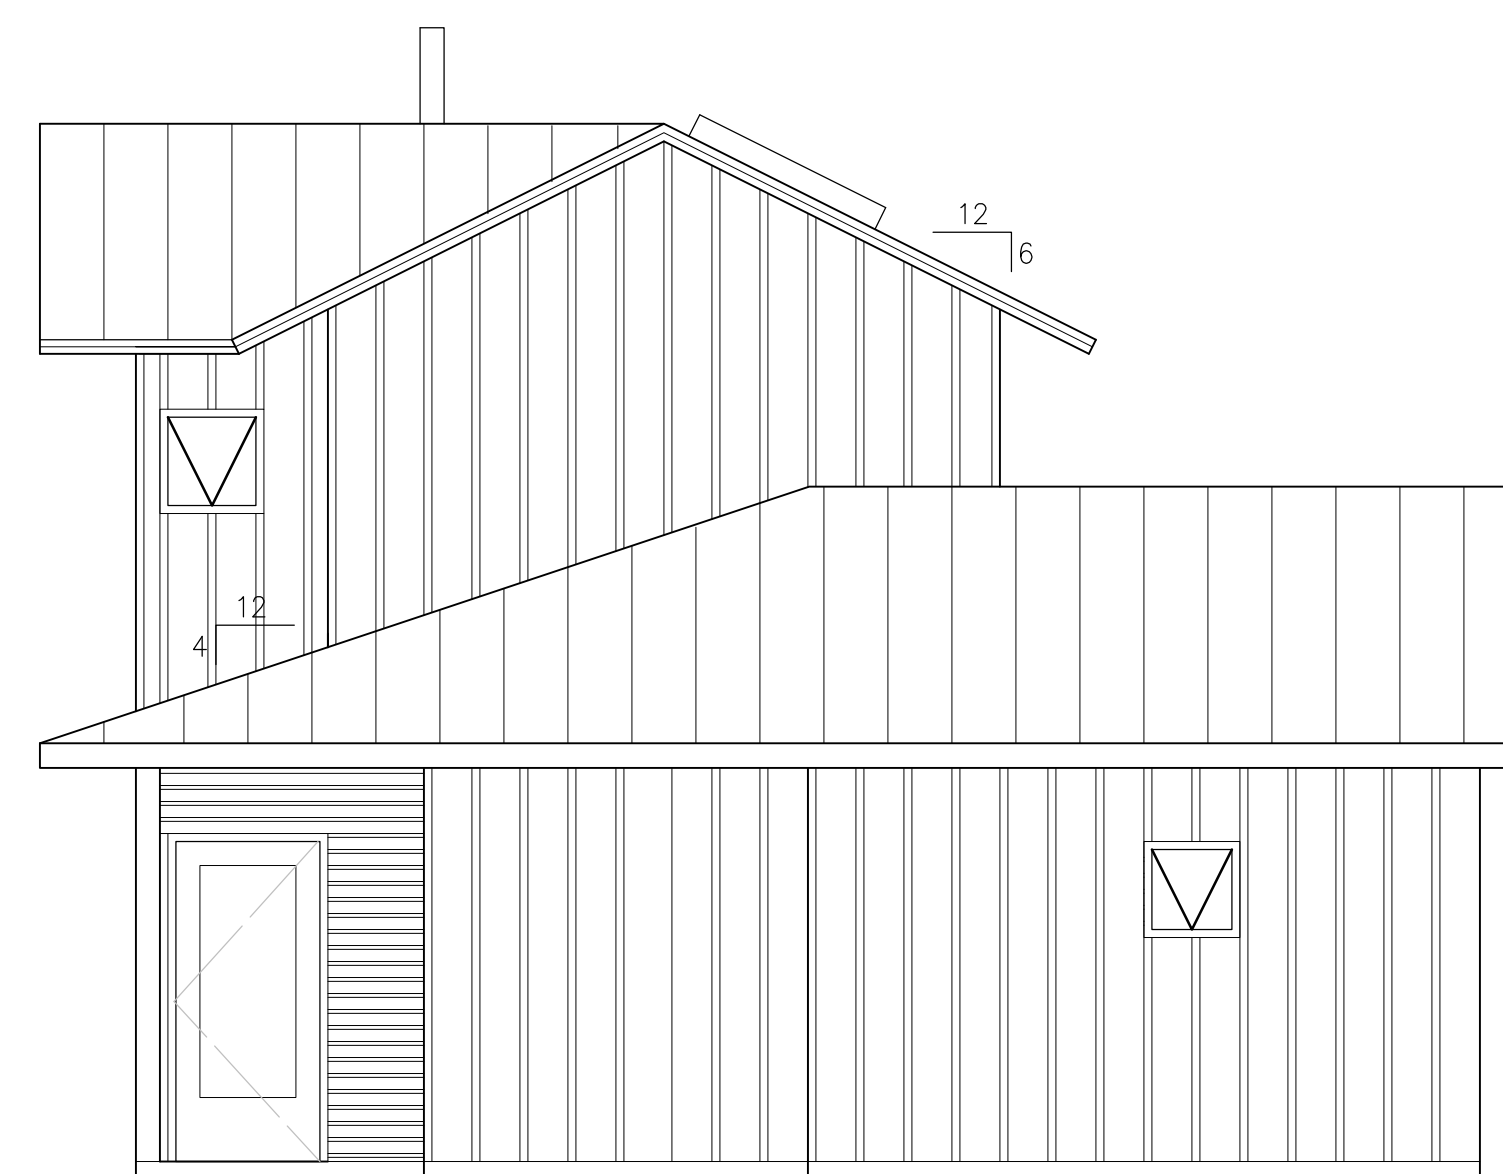

4
A2.2 **WEST ELEVATION**
SCALE: 1/8" = 1'-0"

Stone's Throw
Unit B & C

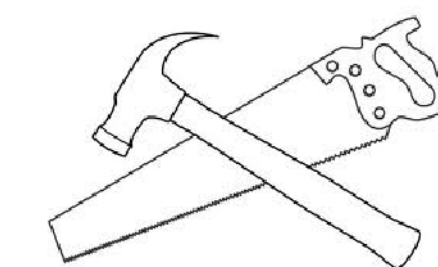

Eastsound
Orcas Island