


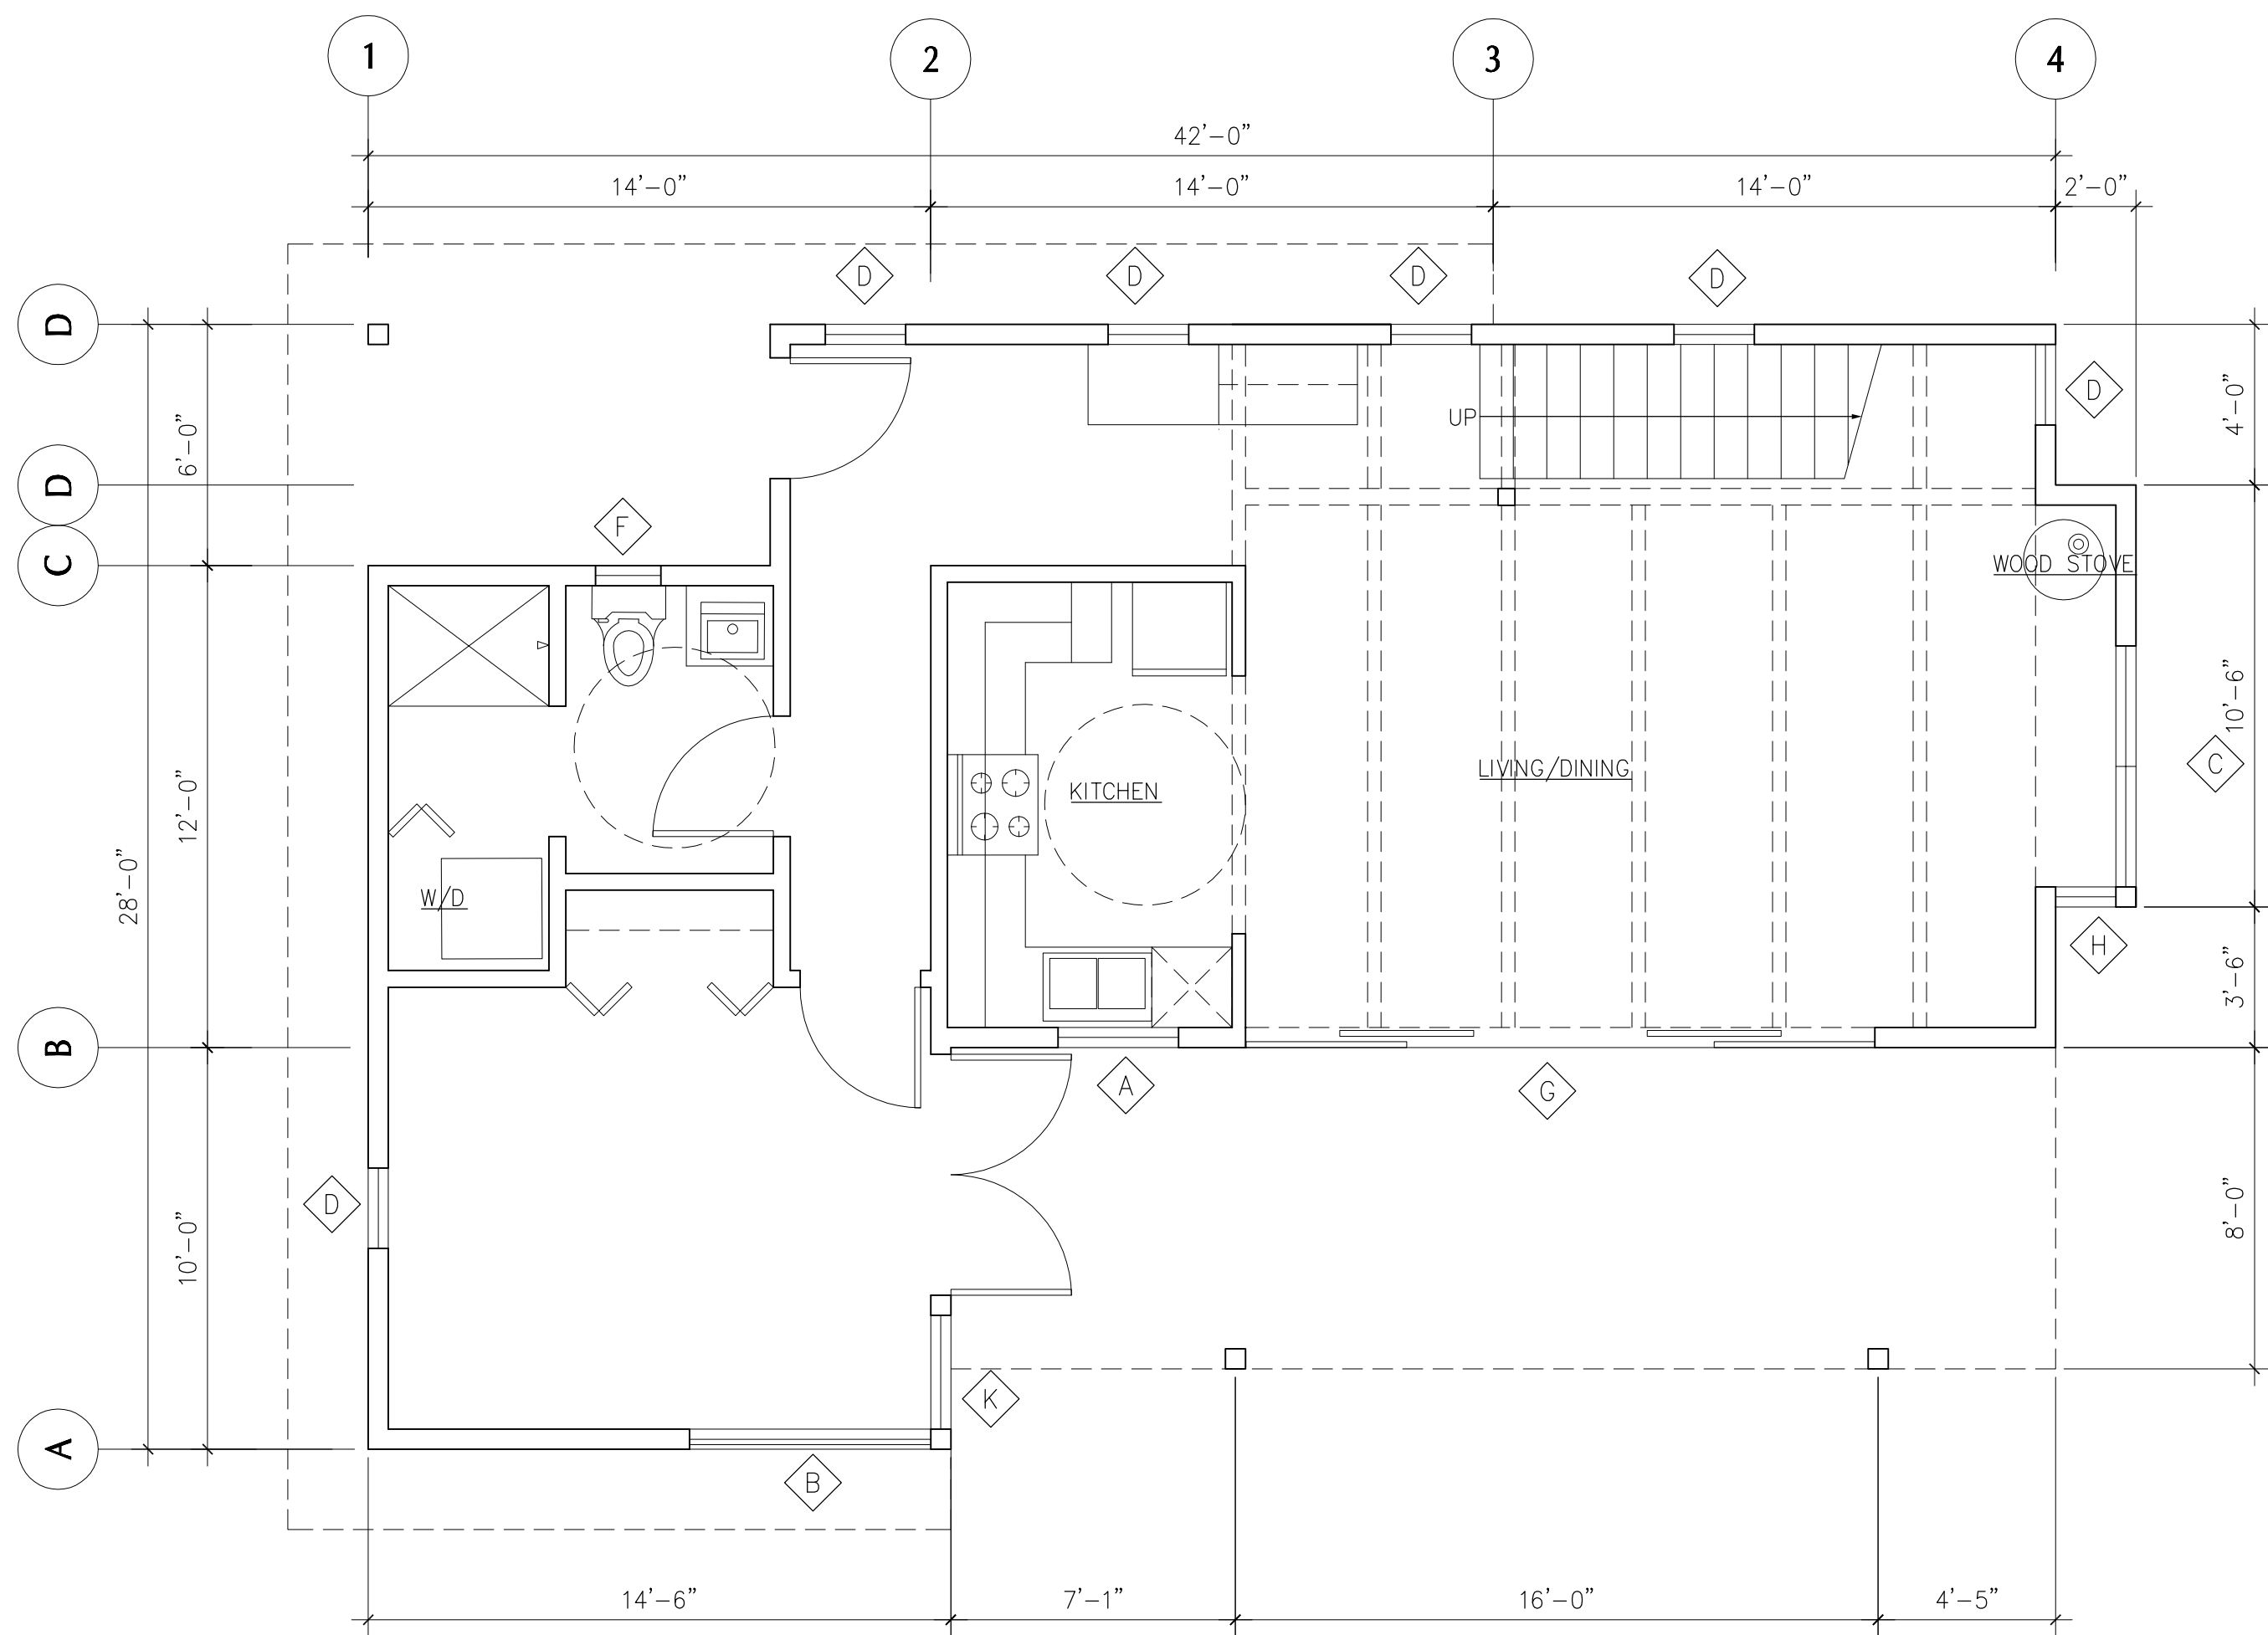


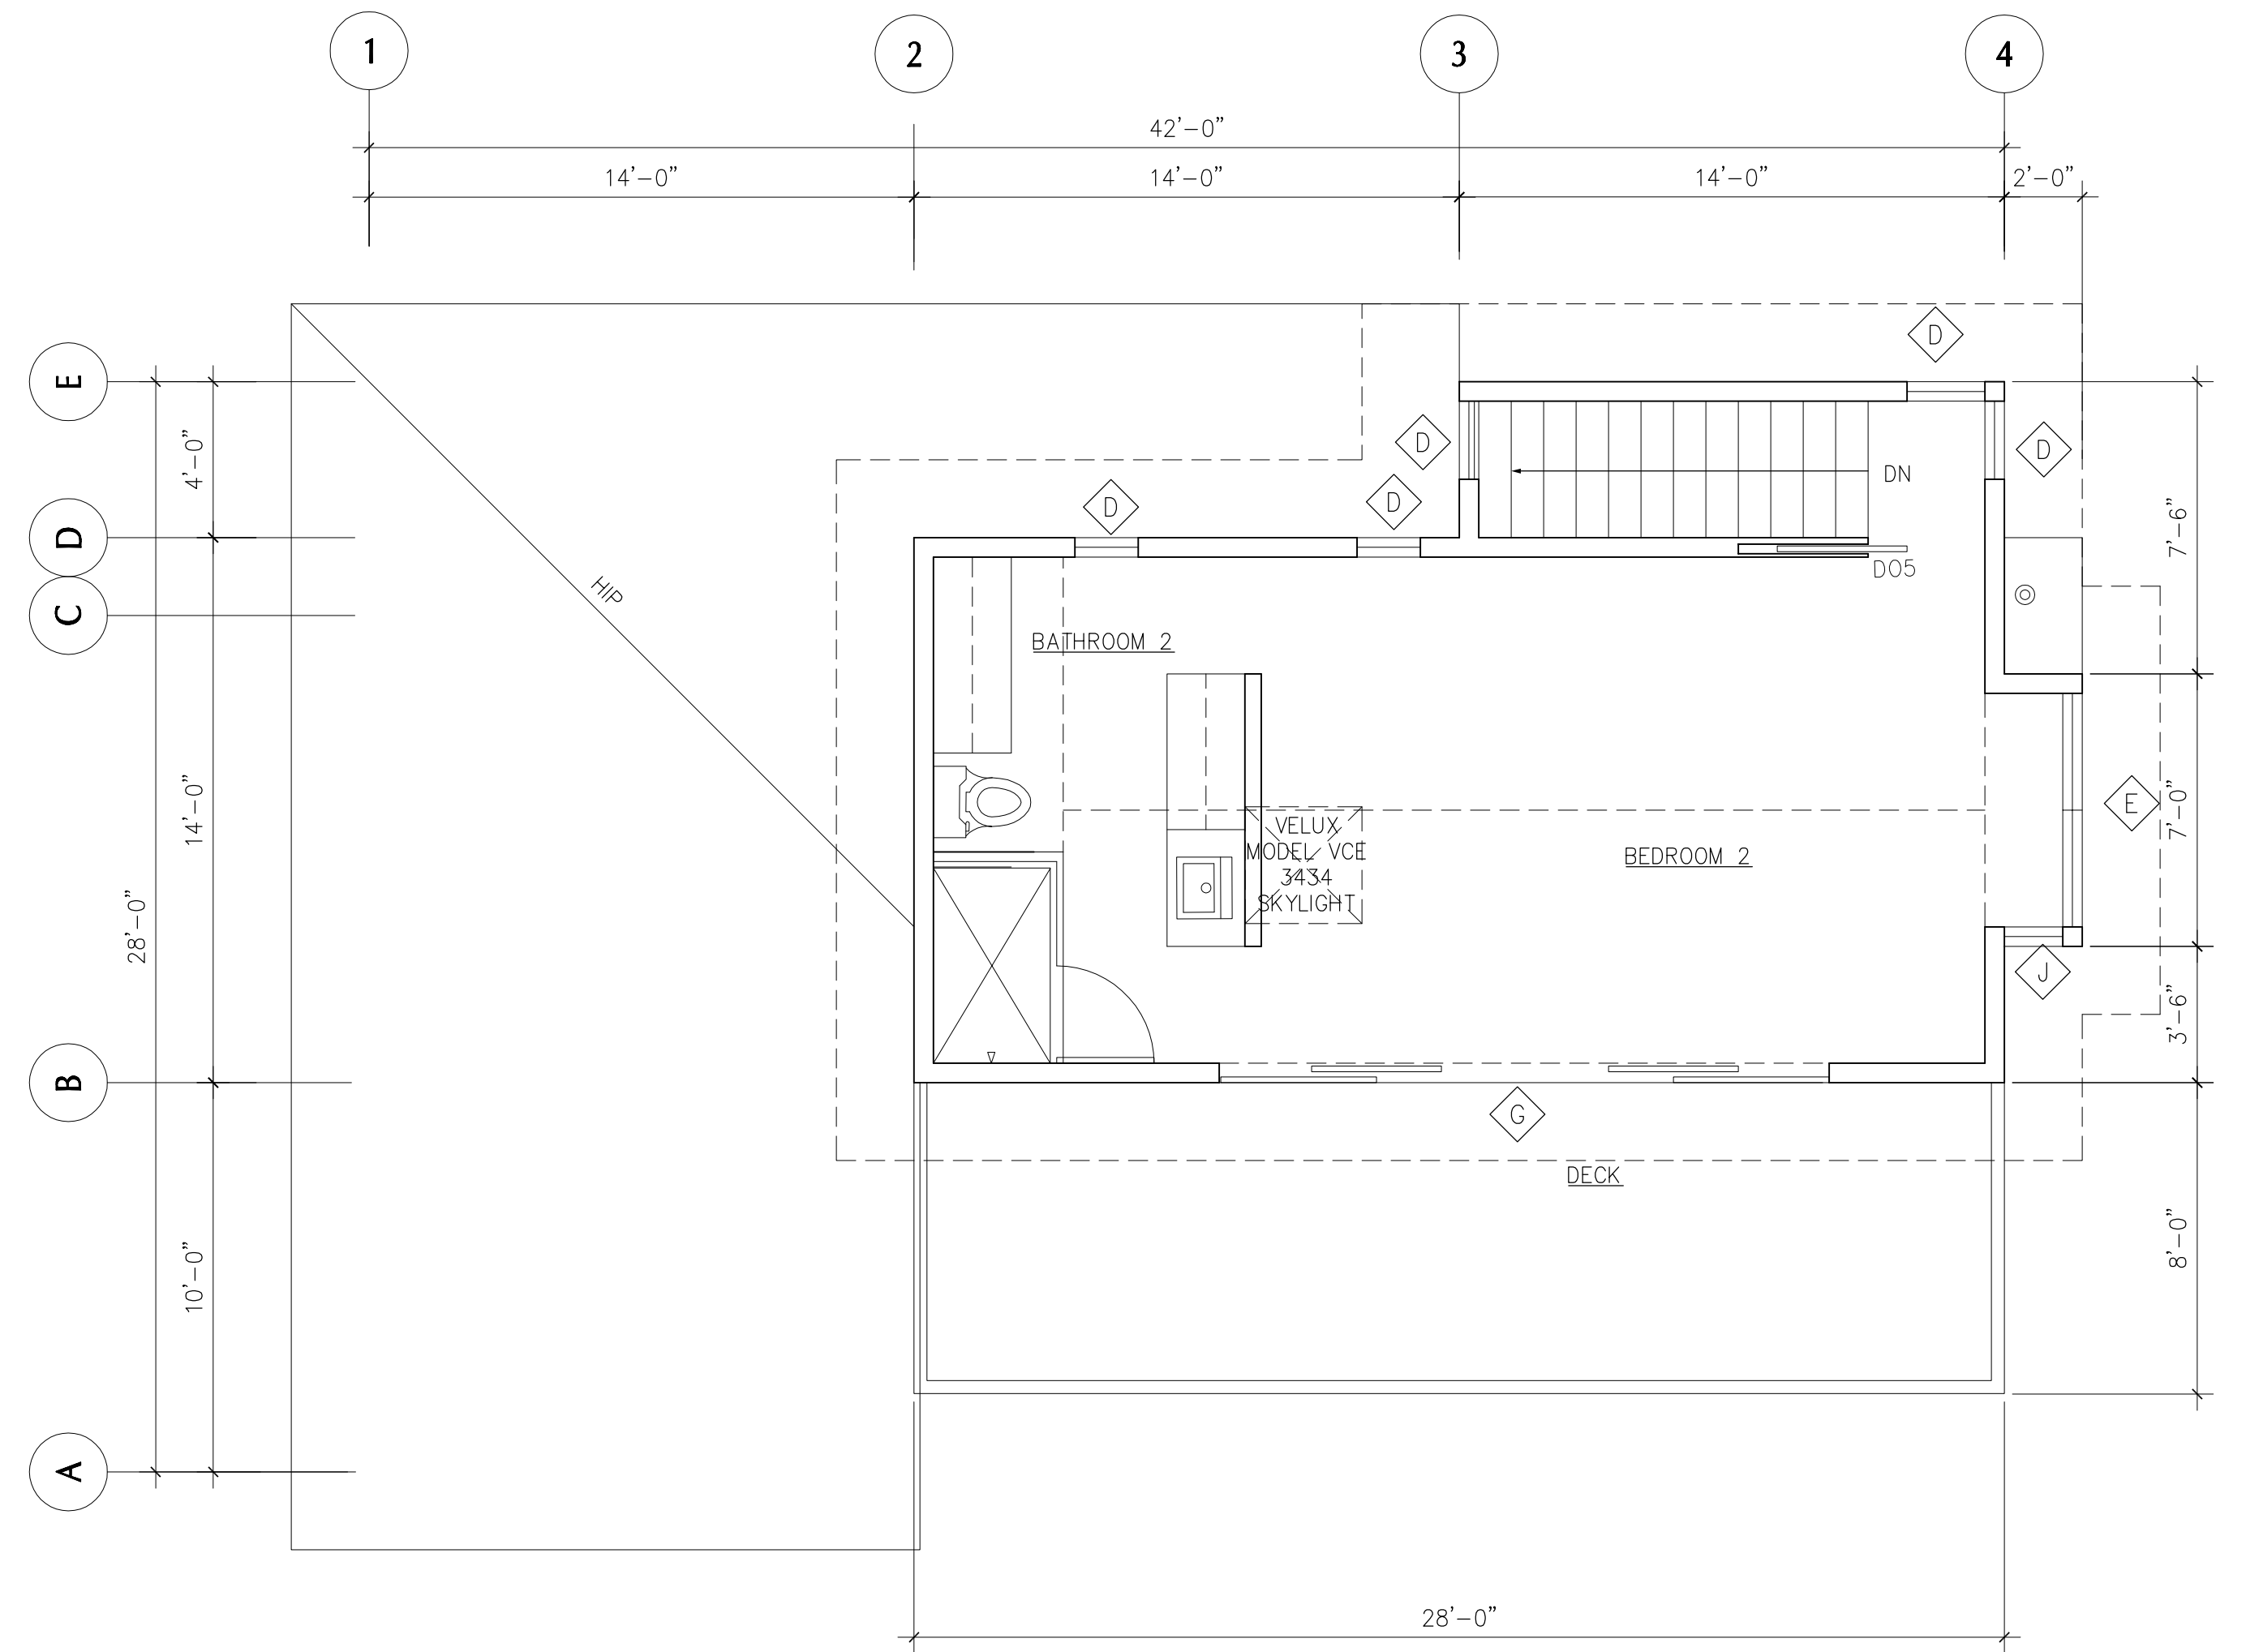

1 FIRST FLOOR PLAN
A1.1 SCALE: 1/4" = 1'-0"

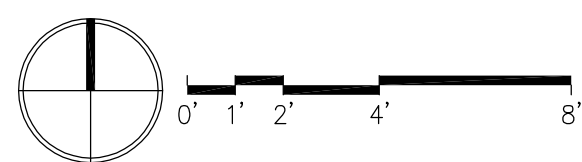


2 SECOND FLOOR PLAN
A1.1 SCALE: 1/4" = 1'-0"

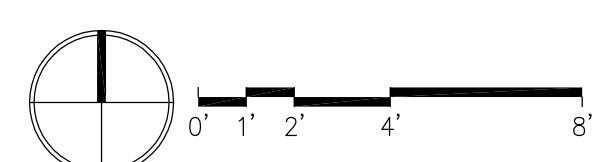

WINDOW SCHEDULE				
WINDO W NUMBE R	GLAZING TYPE	WINDOW TYPE	WINDOW SIZE	
			WIDTH	HEIGHT
A	LOW E ARGON FILLED	AWNING	3'-0"	3'-0"
B	LOW E ARGON FILLED	AWNING	6'-0"	7'-8"
C	LOW E ARGON FILLED	CASEMENT	6'-0"	5'-0"
D	LOW E ARGON FILLED	AWNING	2'-0"	2'-0"
E	LOW E ARGON FILLED	CASEMENT	6'-0"	6'-0"
F	LOW E ARGON FILLED - OBSCURE GLASS	AWNING	2'-0"	2'-0"
G	LOW E ARGON FILLED	SLIDING DOOR BI-PARTING X00X	15'-8"	6'-8"
H	LOW E ARGON FILLED	CASEMENT	1'-6"	5'-0"
J	LOW E ARGON FILLED	CASEMENT	1'-6"	6'-0"
K	LOW E ARGON FILLED	FIXED	3'-0"	7'-8"

Stone's Throw
Unit B & C

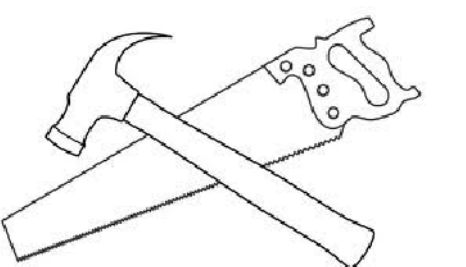

Eastsound
Orcas Island