




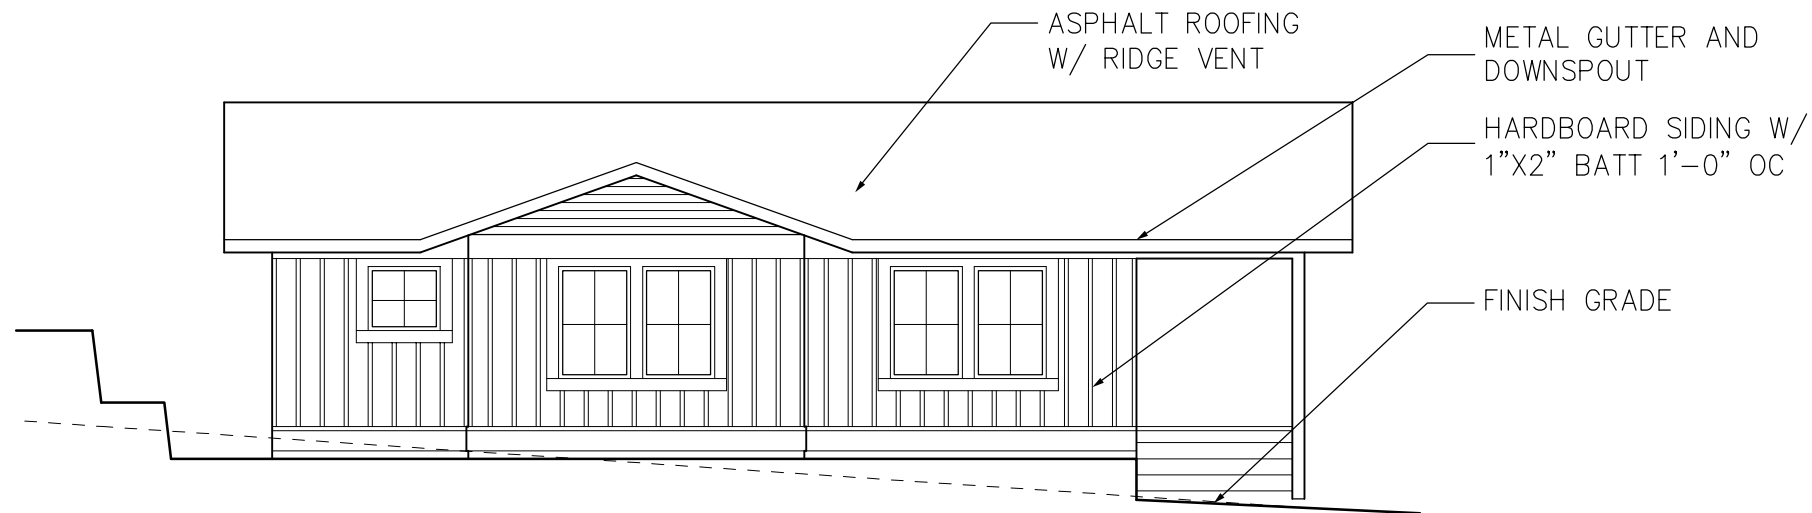


1 **SOUTH ELEVATION**
A2.1 SCALE: 1/8" = 1'-0"

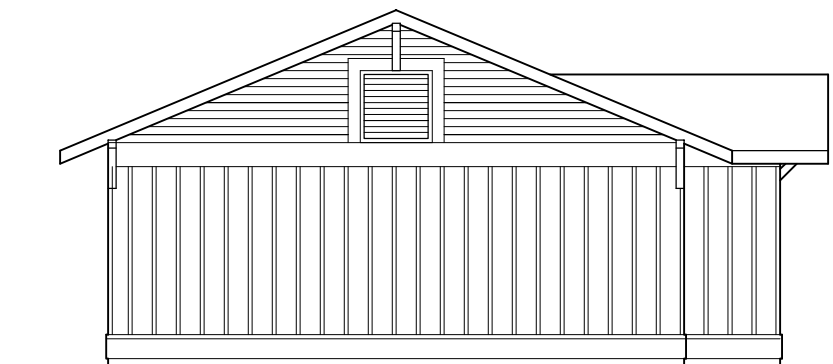

2 **WEST ELEVATION**
A2.1 SCALE: 1/8" = 1'-0"

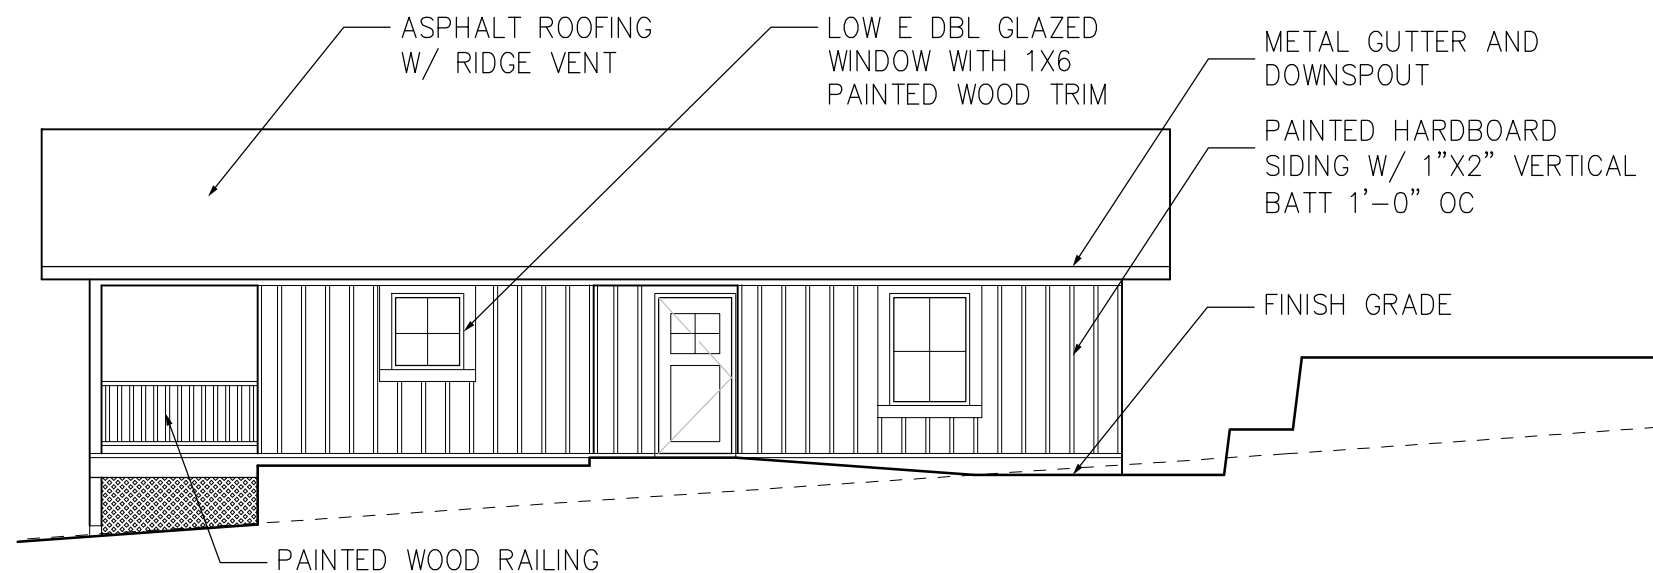

3 **NORTH ELEVATION**
A2.1 SCALE: 1/8" = 1'-0"

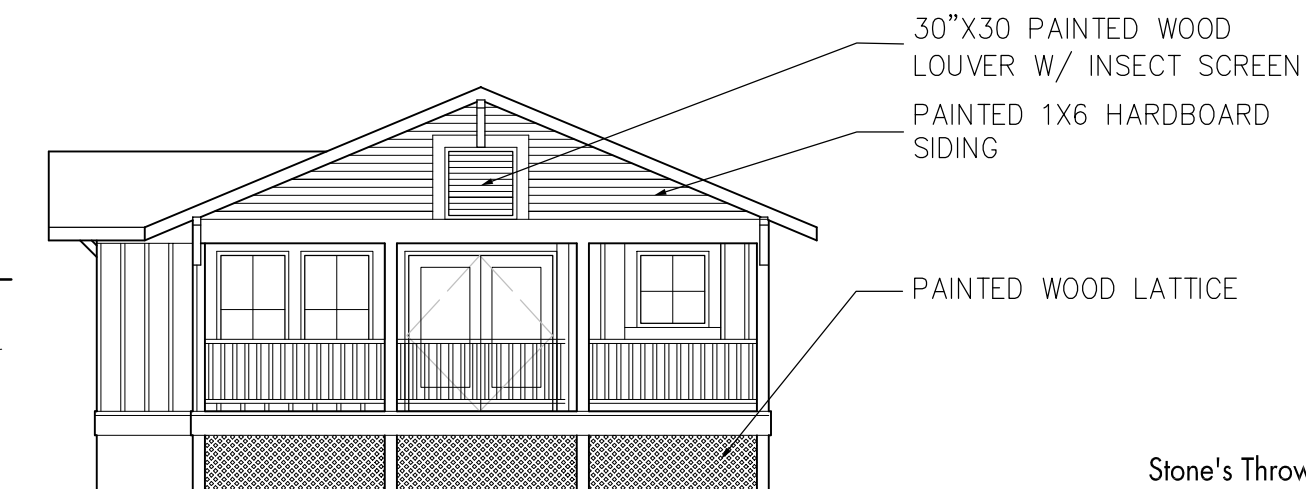

4 **EAST ELEVATION**
A2.1 SCALE: 1/8" = 1'-0"

Stone's Throw
Unit B & C



Eastsound
Orcas Island